


1" = 80'-0"

SOUTH LOCHLYN SKETCH

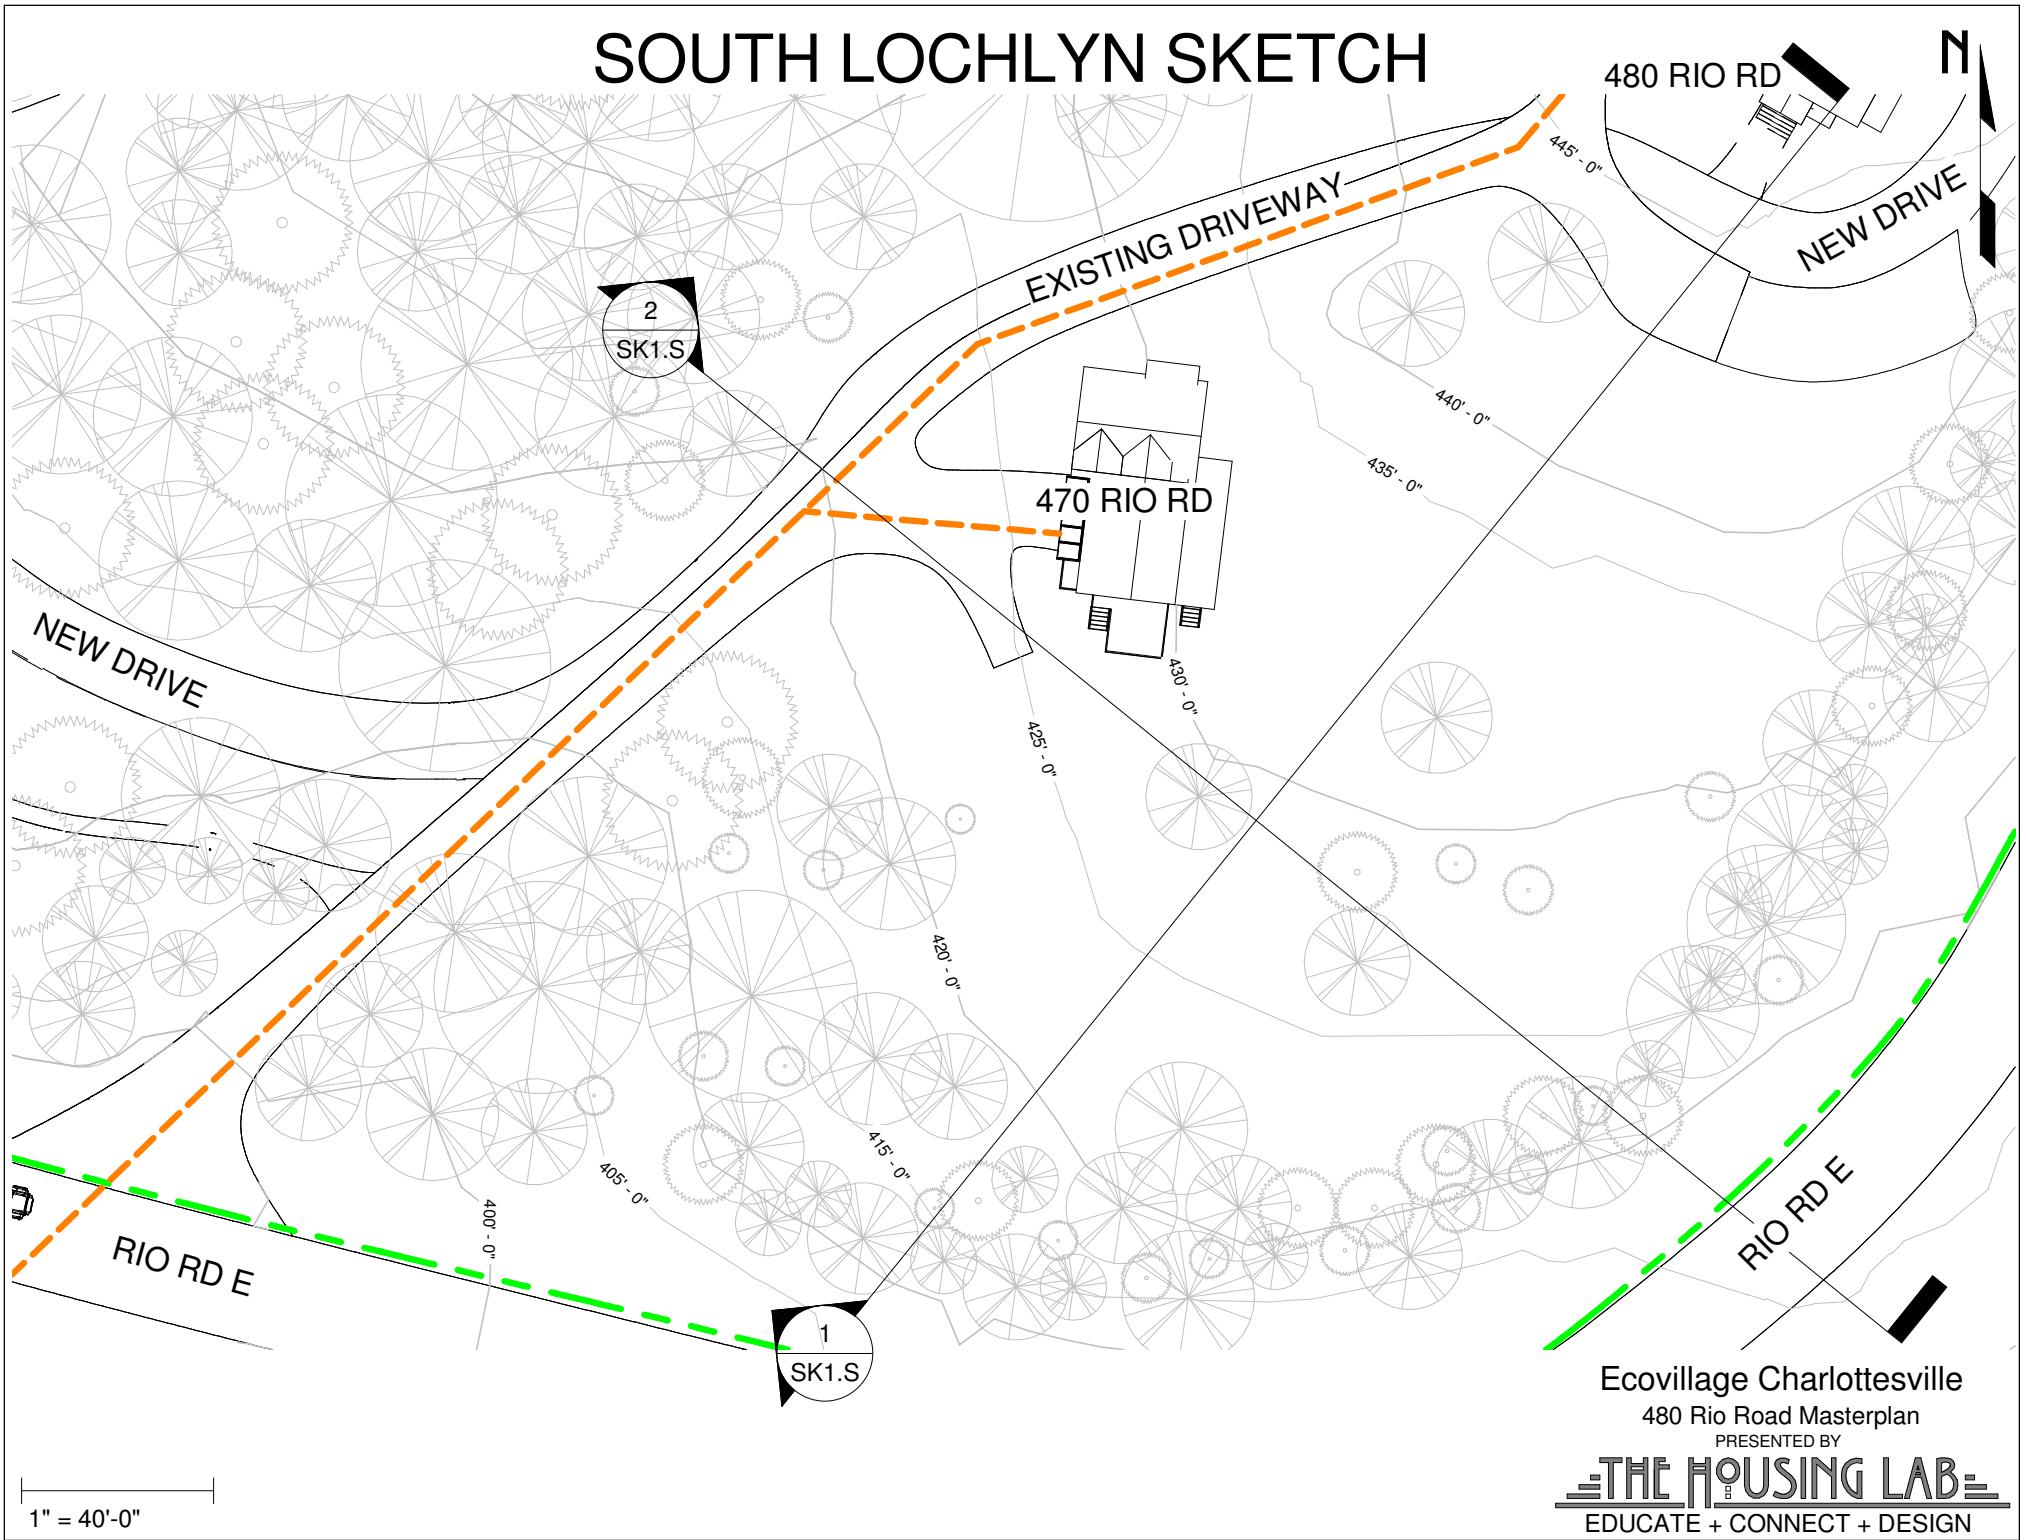


SK1 SOUTH LOCHLYN SKETCH

11/18/2013 7:41:17 PM


Ecovillage Charlottesville
480 Rio Road Masterplan
PRESENTED BY

THE HOUSING LAB
EDUCATE + CONNECT + DESIGN

SOUTH LOCHLYN SECTIONS

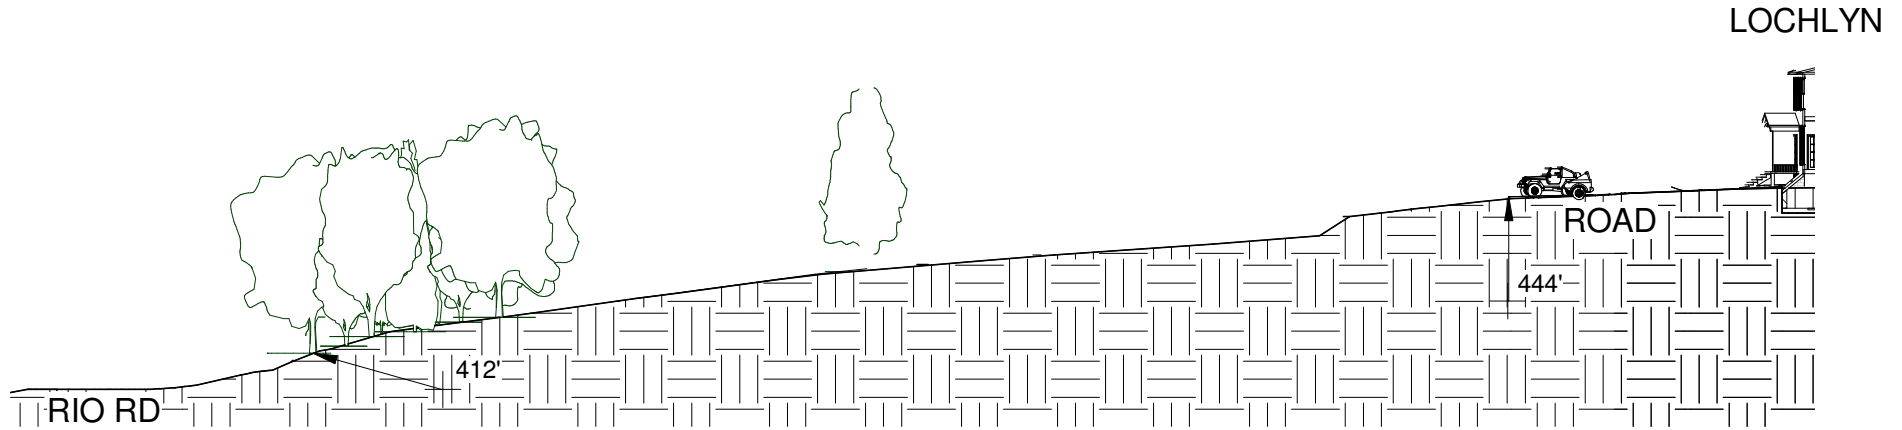


① ALWOOD SECTION 1
1" = 40'-0"

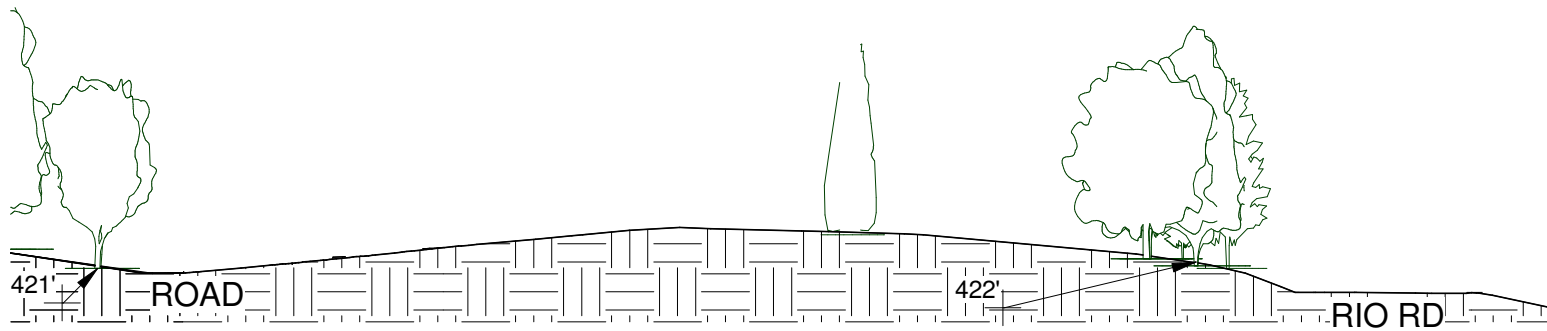

② ALWOOD SECTION 2
1" = 40'-0"

1" = 40'-0"


LOCHLYN SKETCH

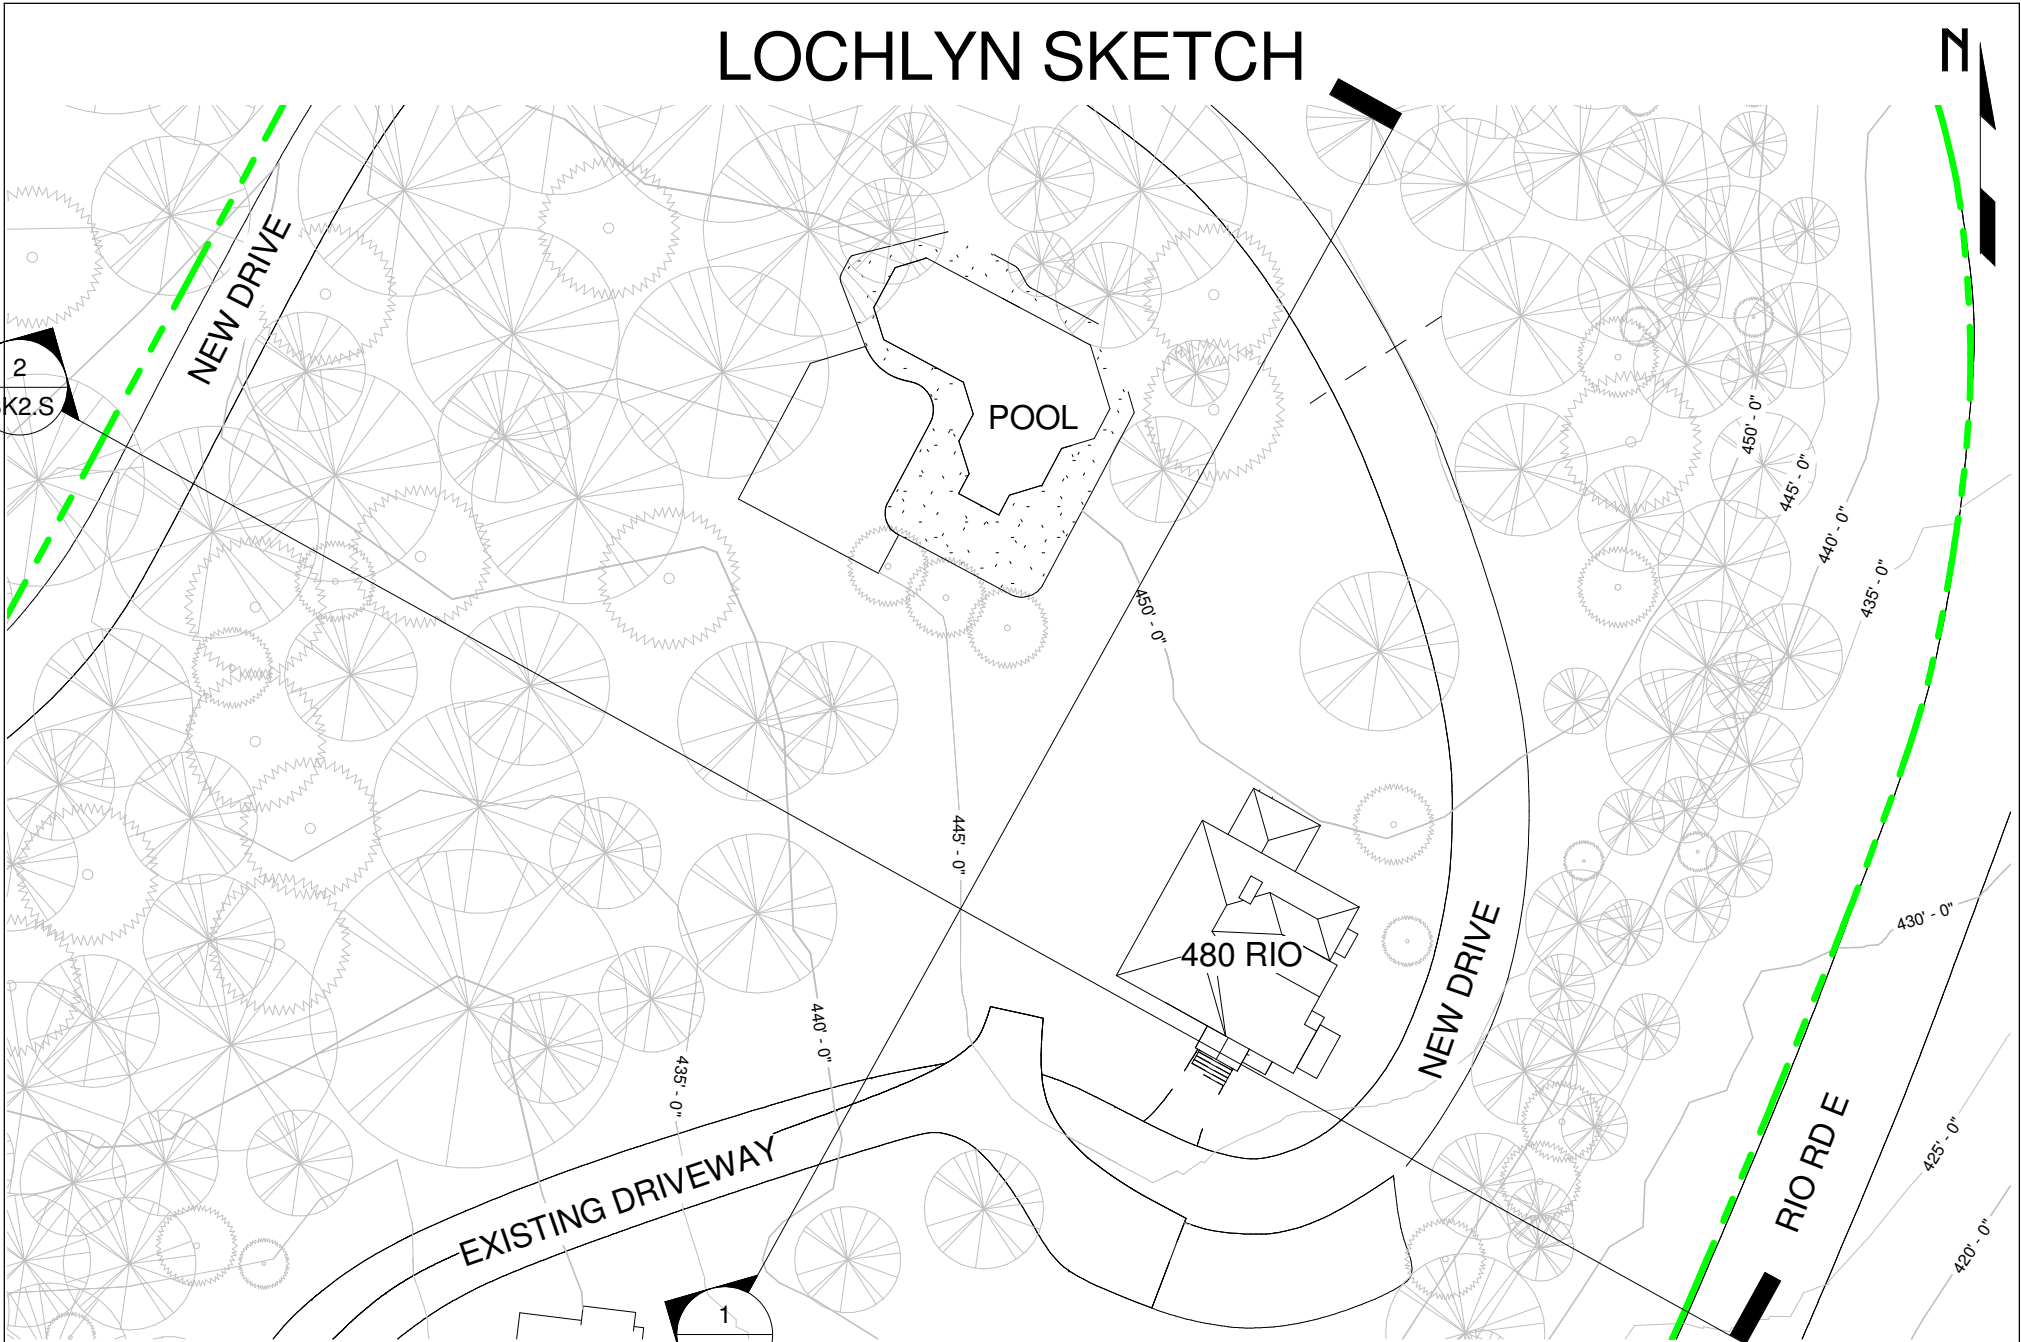


1" = 40'-0"

Ecovillage Charlottesville
480 Rio Road Masterplan
PRESENTED BY
THE HOUSING LAB
EDUCATE + CONNECT + DESIGN

LOCHLYN SECTIONS

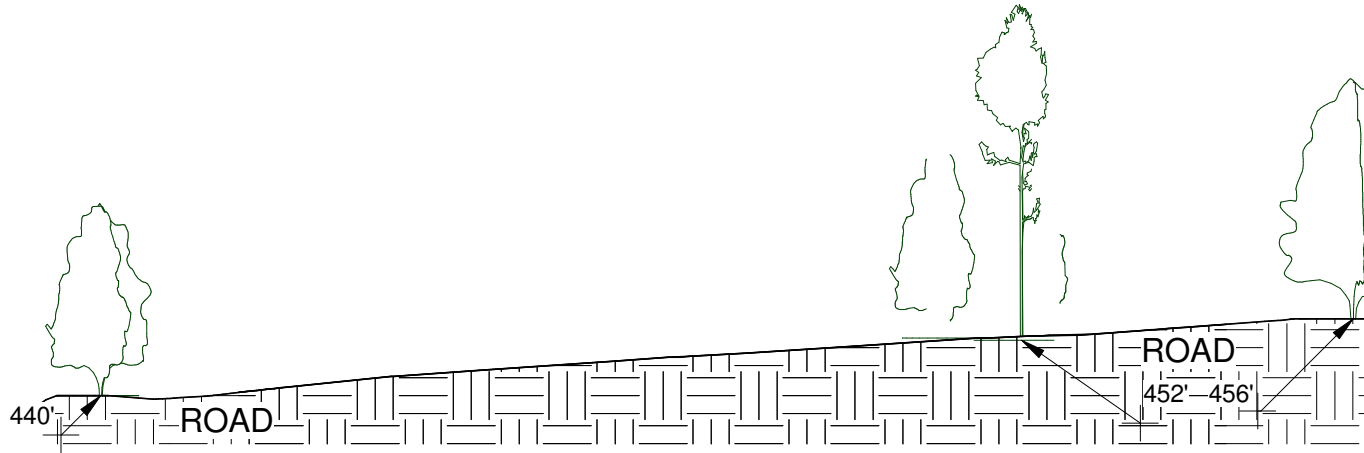

1 LOCHLYN SECTION 1
1" = 40'-0"

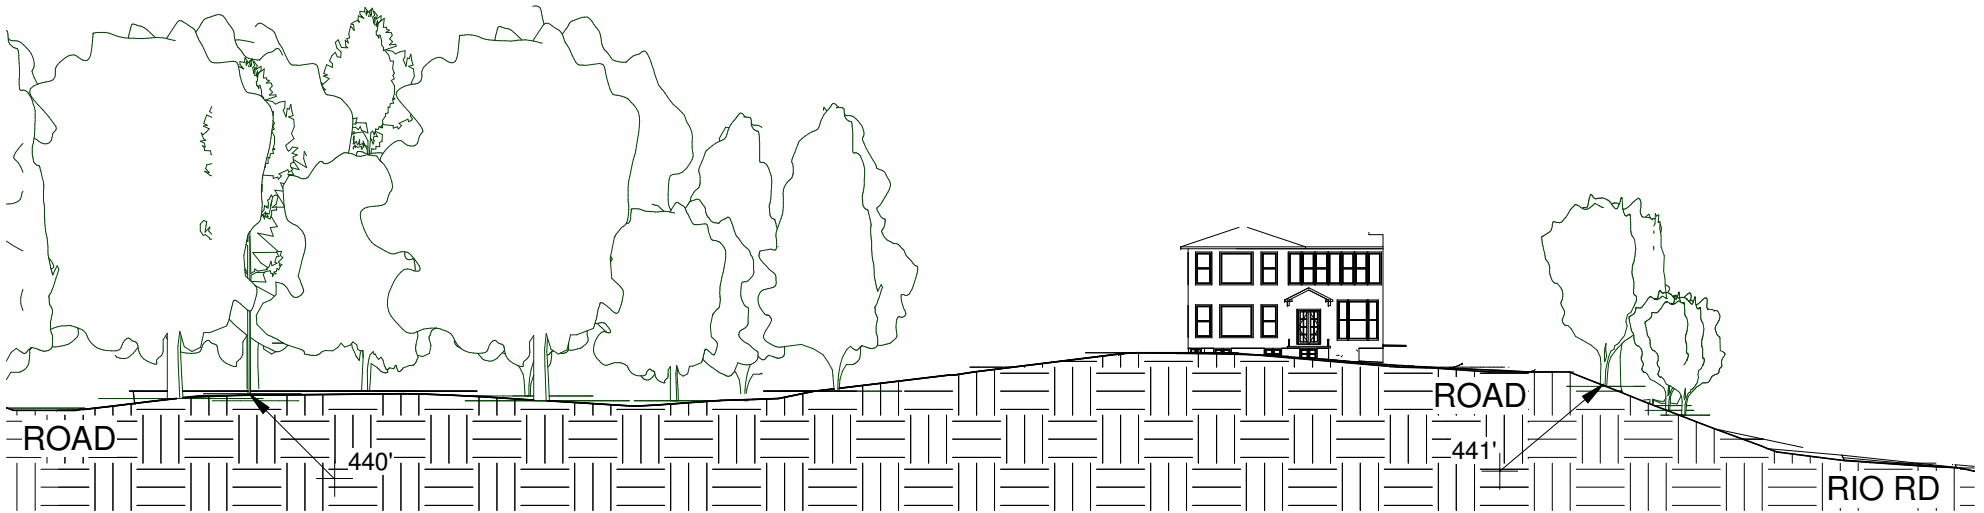


2 LOCHLYN SECTION 2
1" = 40'-0"

1" = 40'-0"

Ecovillage Charlottesville
480 Rio Road Masterplan
PRESENTED BY
THE HOUSING LAB
EDUCATE + CONNECT + DESIGN

NORTH LOCHLYN SKETCH

SK3 NORTH LOCHLYN SKETCH

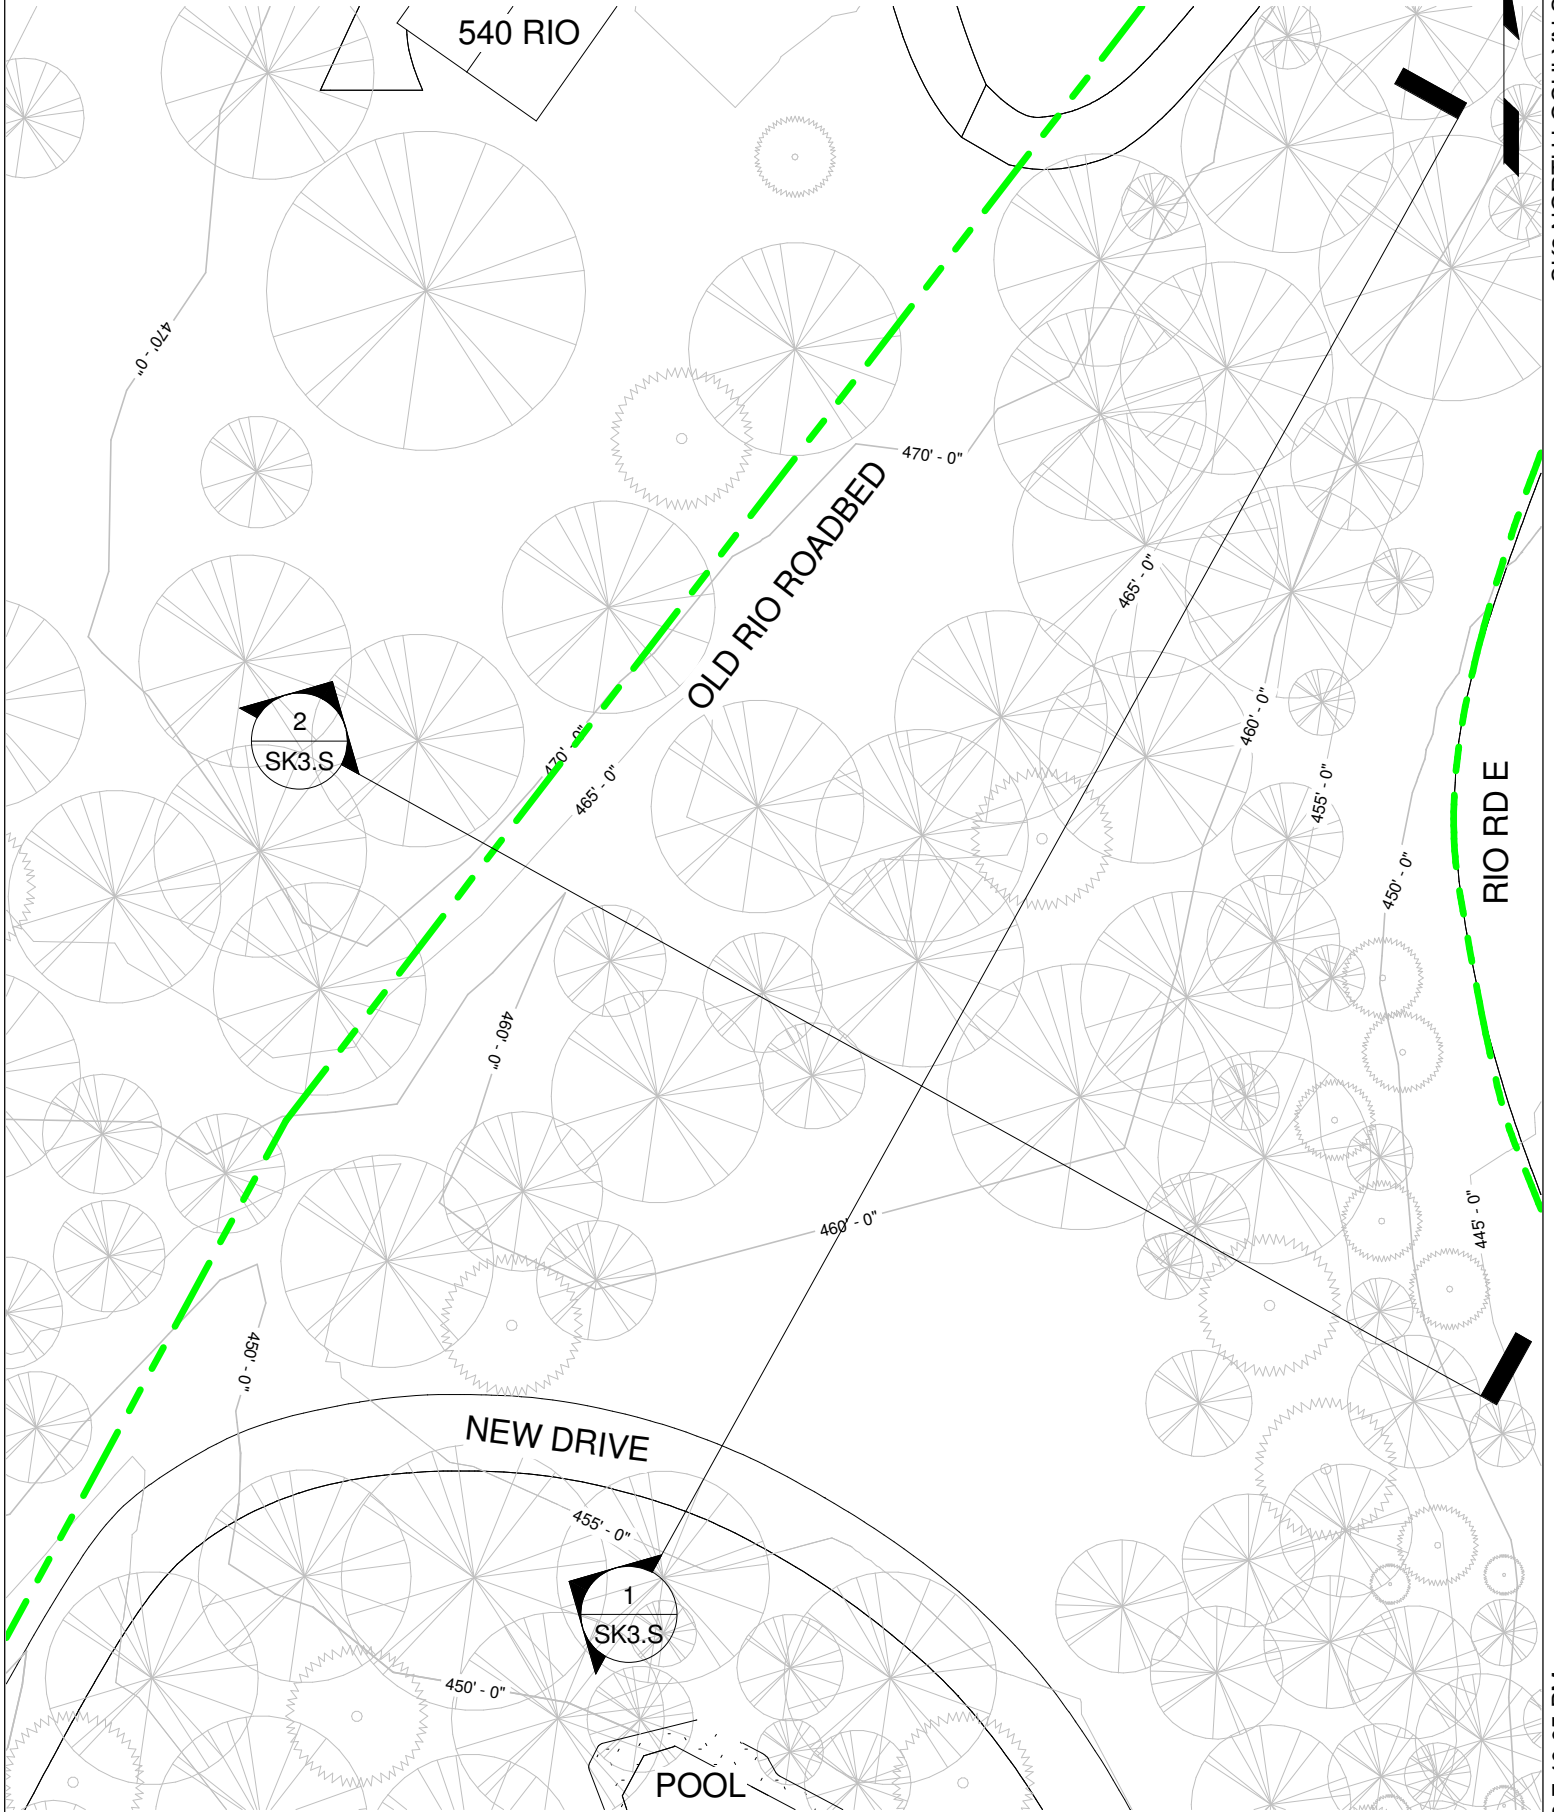


1" = 40'-0"


PRESENTED BY
THE HOUSING LAB
EDUCATE + CONNECT + DESIGN

11/18/2013 7:40:05 PM

NORTH LOCHLYN SECTIONS

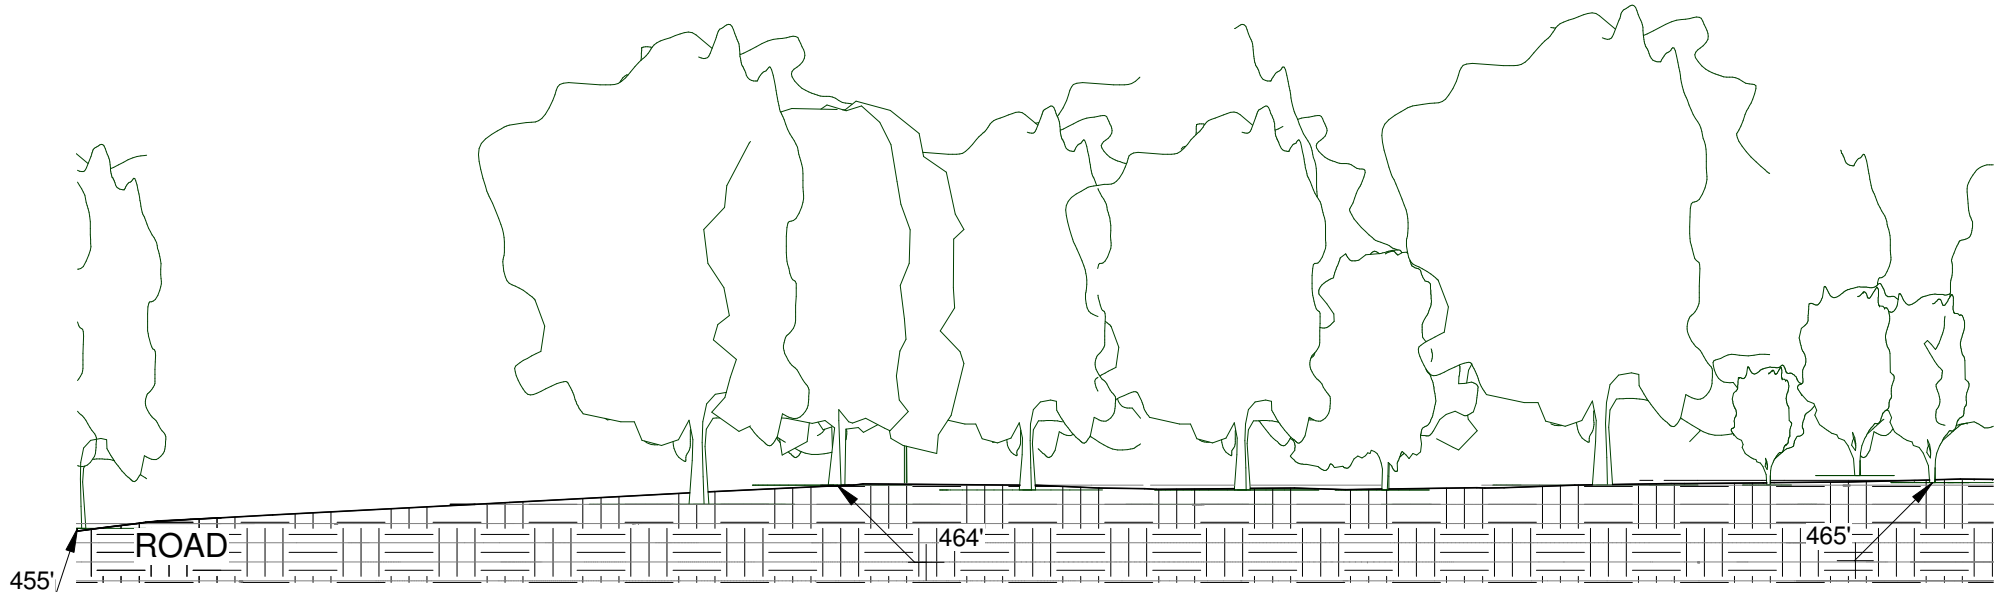

1 ROCKBROOK SECTION 1
1" = 40'-0"

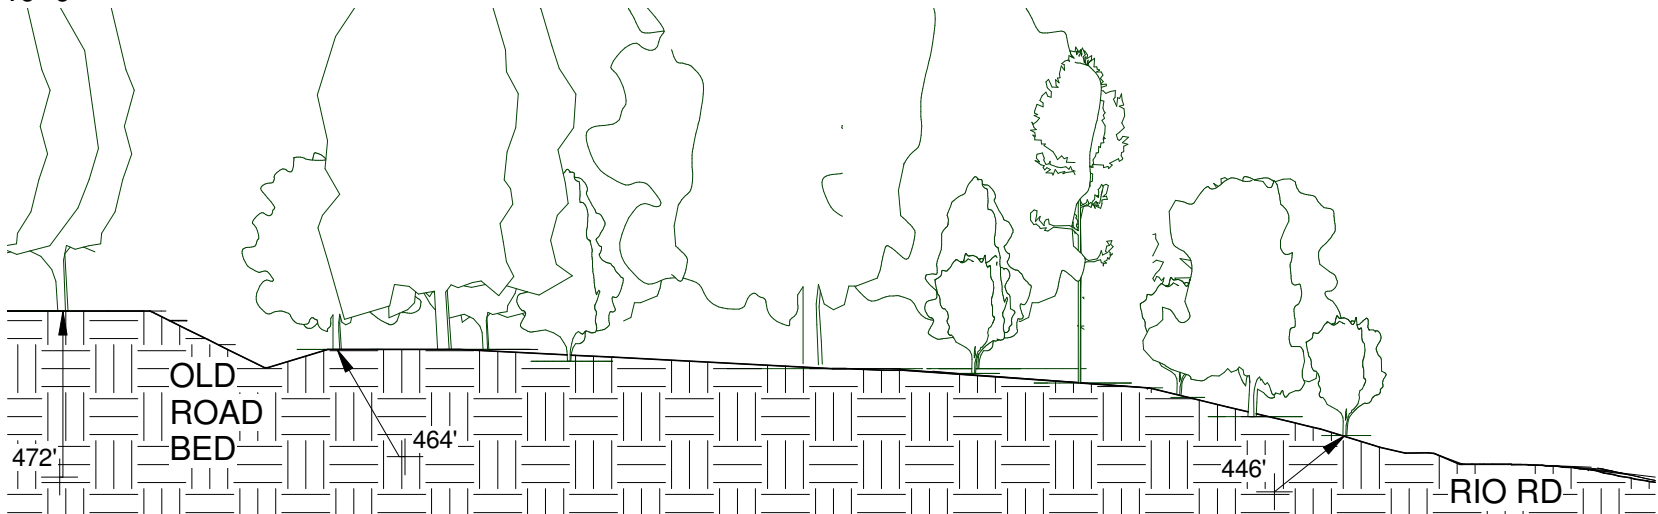

2 ROCKBROOK SECTION 2
1" = 40'-0"

1" = 40'-0"